

LEGEND


	PROPERTY BOUNDARY		STREET TREE
	ADJACENT BOUNDARY		EXISTING TREE
	EASEMENT		TELSTRA / NBN PIT
	SEWER		SEWER MANHOLE & LOT JUNCTION
	WATER		WATER METER, VALVE & HYDRANT
	STORMWATER		STORMWATER LOT CONNECTION
	RETAINING WALL		STORMWATER INLETS
	ELECTRICAL PILLAR		STREETLIGHT
	CONTOURS (0.5m)		EXISTING STREETLIGHT

EASEMENTS

- (GA) EASEMENT FOR DRAINAGE OF SEWAGE 3 WIDE
- (GF) EASEMENT FOR MAINTENANCE AND REPAIR 1 WIDE

DISCLAIMER

- THIS PLAN HAS BEEN COMPILED FROM DESIGN PLANS AT THE SCALE/S STATED. IT IS RECOMMENDED THAT A SURVEY IS UNDERTAKEN PRIOR TO THE PREPARATION OF CONSTRUCTION DRAWINGS. THE PLAN IS SUITABLE FOR DESIGN ONLY & MAY NOT BE SUITABLE FOR ANY OTHER PURPOSE OR FOR USE AT ANY OTHER SCALE/S.
- THE BOUNDARIES & SERVICES SHOWN ARE APPROXIMATE ONLY. FURTHER SURVEY WILL BE REQUIRED IF CONSTRUCTION IS TO TAKE PLACE ON OR ADJACENT TO THE BOUNDARIES.

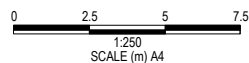

A Quality McCloy Group Project

eastwoodliving.com.au


TERANIA
SURVEYING & ENGINEERING

Office 1, 124 Woodlark Street
Lismore NSW 2480

Phone: 02 6616 1478
Email: hello@terania.com

LOT 705
FOAMBARK STREET

eastwood
GOONELLABAH

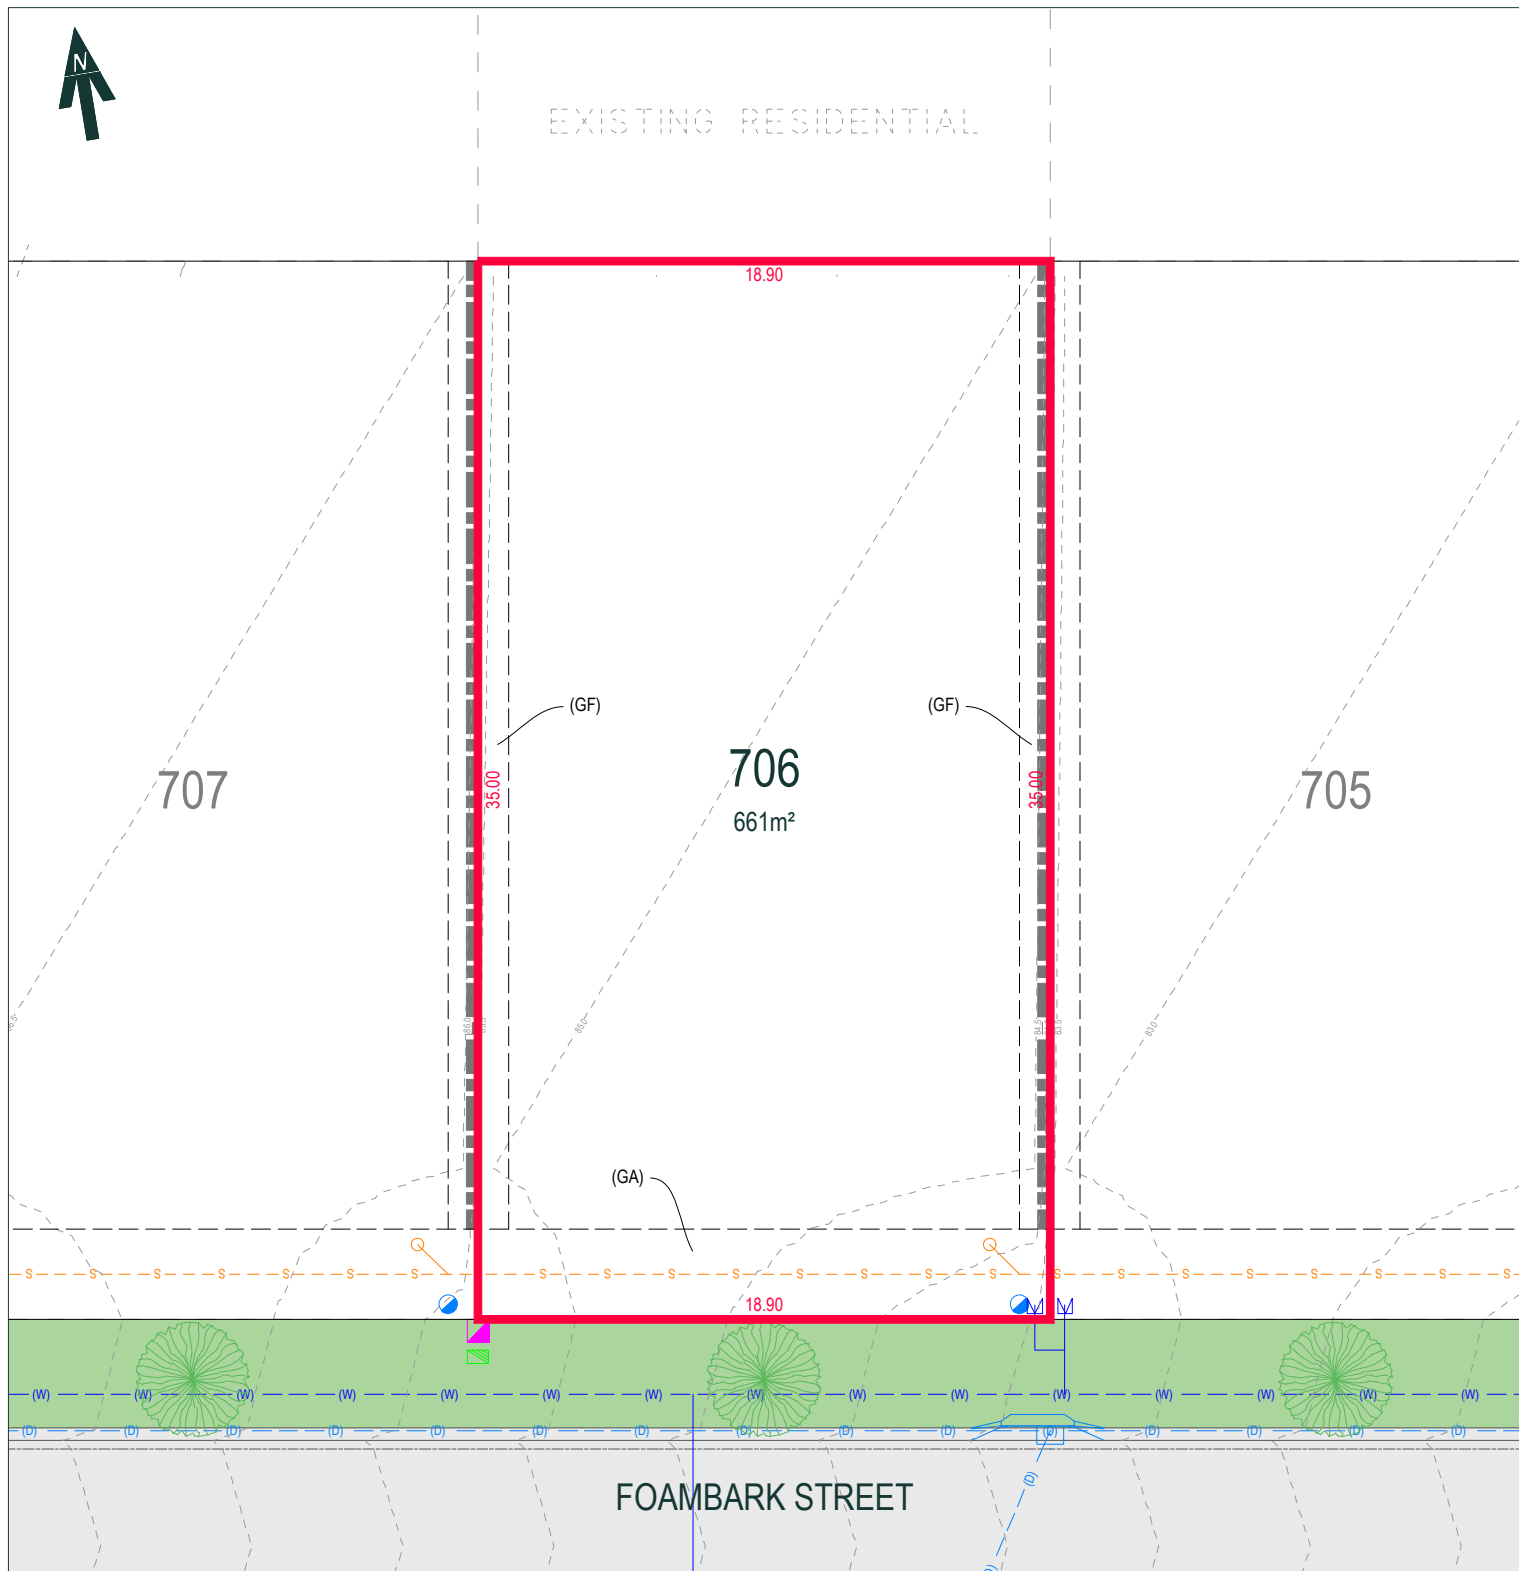

LEGEND


	PROPERTY BOUNDARY		STREET TREE
	ADJACENT BOUNDARY		EXISTING TREE
	EASEMENT		TELSTRA / NBN PIT
	SEWER		SEWER MANHOLE & LOT JUNCTION
	WATER		WATER METER, VALVE & HYDRANT
	STORMWATER		STORMWATER LOT CONNECTION
	RETAINING WALL		STORMWATER INLETS
	ELECTRICAL PILLAR		STREETLIGHT
	CONTOURS (0.5m)		EXISTING STREETLIGHT

EASEMENTS

- (GA) EASEMENT FOR DRAINAGE OF SEWAGE 3 WIDE
- (GF) EASEMENT FOR MAINTENANCE AND REPAIR 1 WIDE

DISCLAIMER

- THIS PLAN HAS BEEN COMPILED FROM DESIGN PLANS AT THE SCALE/S STATED. IT IS RECOMMENDED THAT A SURVEY IS UNDERTAKEN PRIOR TO THE PREPARATION OF CONSTRUCTION DRAWINGS. THE PLAN IS SUITABLE FOR DESIGN ONLY & MAY NOT BE SUITABLE FOR ANY OTHER PURPOSE OR FOR USE AT ANY OTHER SCALE/S.
- THE BOUNDARIES & SERVICES SHOWN ARE APPROXIMATE ONLY. FURTHER SURVEY WILL BE REQUIRED IF CONSTRUCTION IS TO TAKE PLACE ON OR ADJACENT TO THE BOUNDARIES.

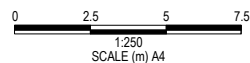

A Quality McCloy Group Project

eastwoodliving.com.au


TERANIA
SURVEYING & ENGINEERING

Office 1, 124 Woodlark Street
Lismore NSW 2480

Phone: 02 6616 1478
Email: hello@terania.com

LOT 706
FOAMBARK STREET

eastwood
GOONELLABAH

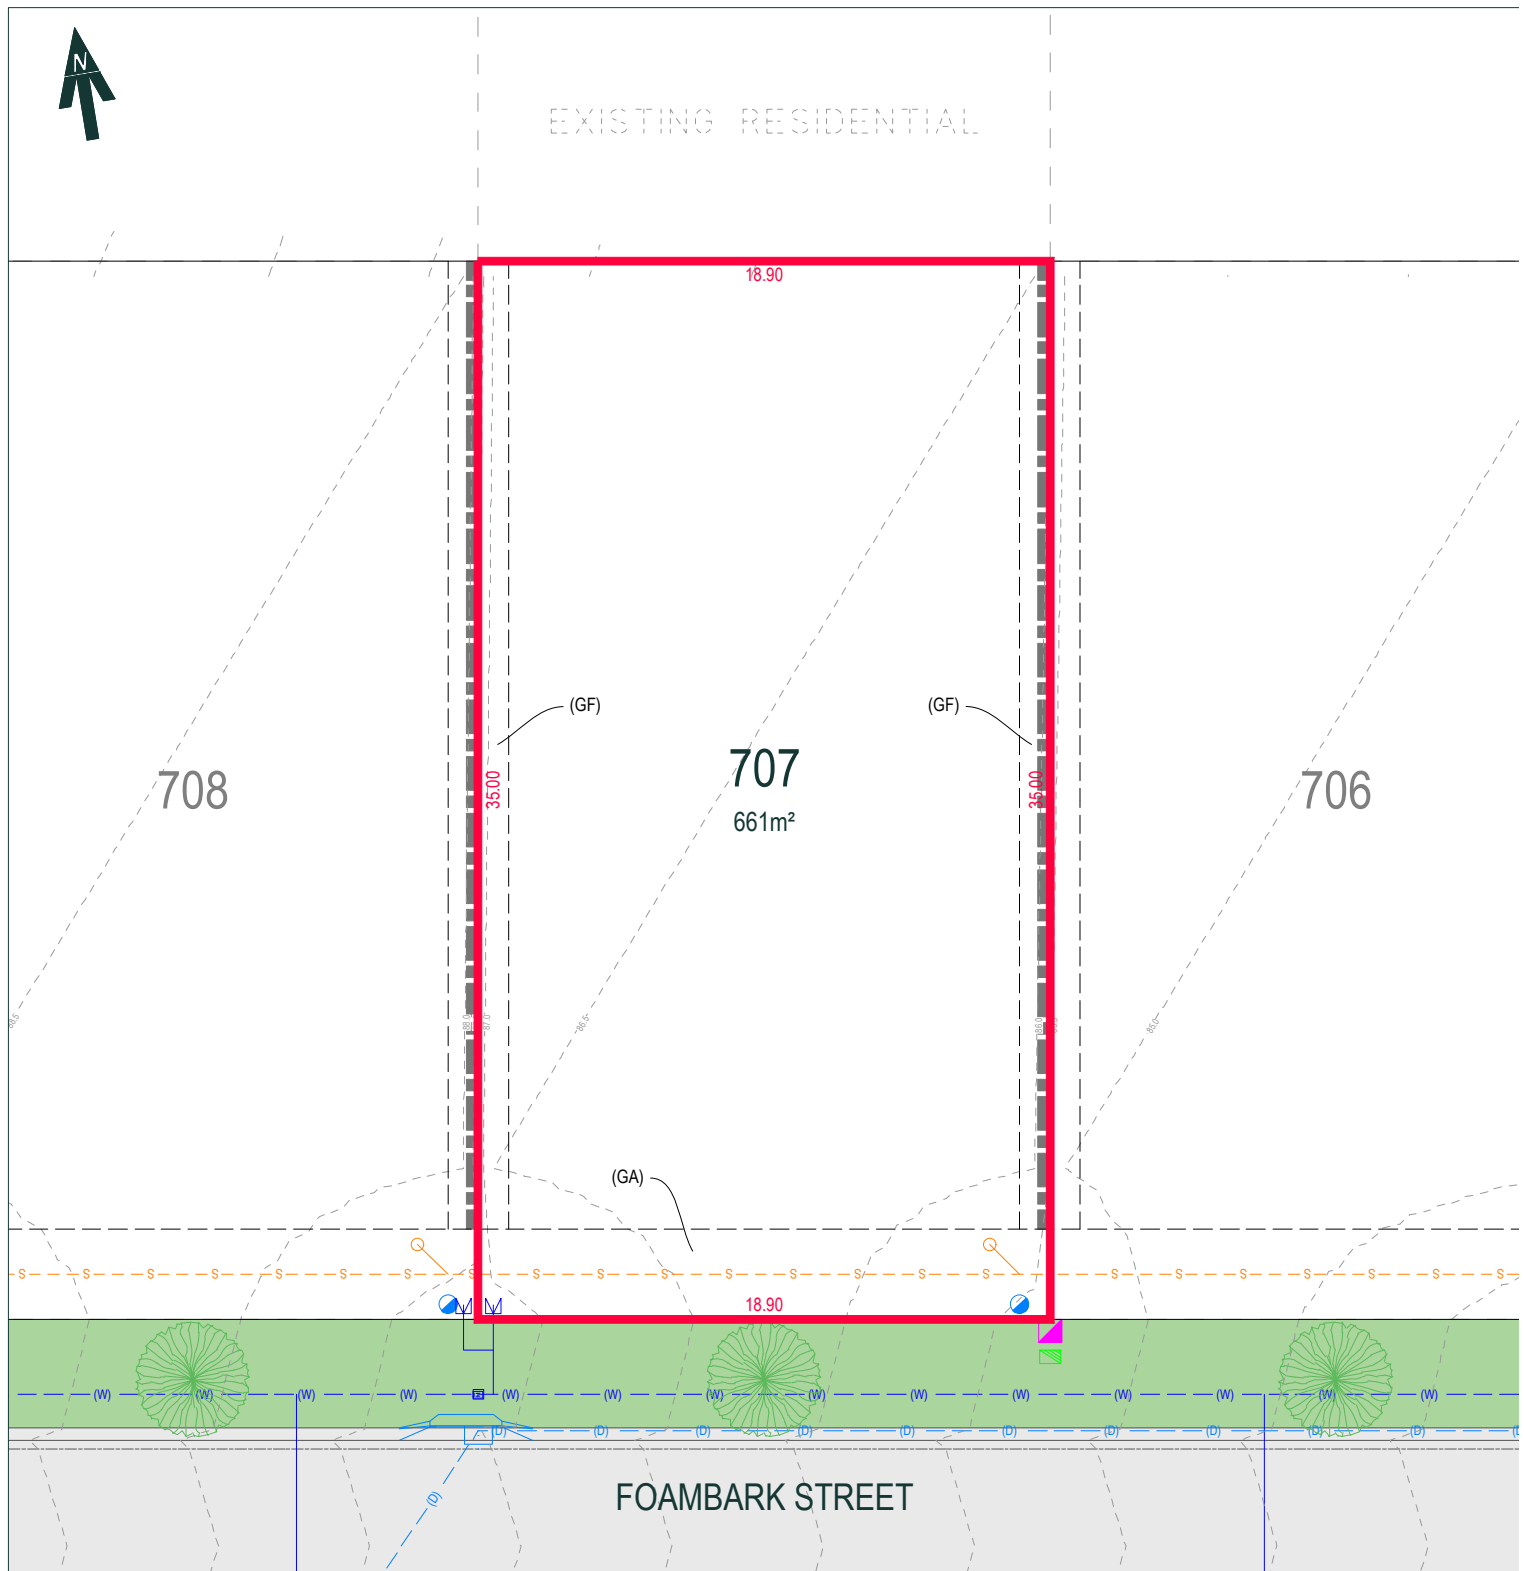

LEGEND


	PROPERTY BOUNDARY		STREET TREE
	ADJACENT BOUNDARY		EXISTING TREE
	EASEMENT		TELSTRA / NBN PIT
	SEWER		SEWER MANHOLE & LOT JUNCTION
	WATER		WATER METER, VALVE & HYDRANT
	STORMWATER		STORMWATER LOT CONNECTION
	RETAINING WALL		STORMWATER INLETS
	ELECTRICAL PILLAR		STREETLIGHT
	CONTOURS (0.5m)		EXISTING STREETLIGHT

EASEMENTS

- (GA) EASEMENT FOR DRAINAGE OF SEWAGE 3 WIDE
- (GF) EASEMENT FOR MAINTENANCE AND REPAIR 1 WIDE

DISCLAIMER

- THIS PLAN HAS BEEN COMPILED FROM DESIGN PLANS AT THE SCALE/S STATED. IT IS RECOMMENDED THAT A SURVEY IS UNDERTAKEN PRIOR TO THE PREPARATION OF CONSTRUCTION DRAWINGS. THE PLAN IS SUITABLE FOR DESIGN ONLY & MAY NOT BE SUITABLE FOR ANY OTHER PURPOSE OR FOR USE AT ANY OTHER SCALES.
- THE BOUNDARIES & SERVICES SHOWN ARE APPROXIMATE ONLY. FURTHER SURVEY WILL BE REQUIRED IF CONSTRUCTION IS TO TAKE PLACE ON OR ADJACENT TO THE BOUNDARIES.

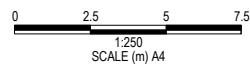

A Quality McCloy Group Project

eastwoodliving.com.au



Office 1, 124 Woodlark Street
Lismore NSW 2480

Phone: 02 6616 1478
Email: hello@terania.com

LOT 707
FOAM BARK STREET





LEGEND


	PROPERTY BOUNDARY		STREET TREE
	ADJACENT BOUNDARY		EXISTING TREE
	EASEMENT		TELSTRA / NBN PIT
	SEWER		SEWER MANHOLE & LOT JUNCTION
	WATER		WATER METER, VALVE & HYDRANT
	STORMWATER		STORMWATER LOT CONNECTION
	RETAINING WALL		STORMWATER INLETS
	ELECTRICAL PILLAR		STREETLIGHT
	CONTOURS (0.5m)		EXISTING STREETLIGHT

EASEMENTS

- (GA) EASEMENT FOR DRAINAGE OF SEWAGE 3 WIDE
- (GF) EASEMENT FOR MAINTENANCE AND REPAIR 1 WIDE

DISCLAIMER

- THIS PLAN HAS BEEN COMPILED FROM DESIGN PLANS AT THE SCALE/S STATED. IT IS RECOMMENDED THAT A SURVEY IS UNDERTAKEN PRIOR TO THE PREPARATION OF CONSTRUCTION DRAWINGS. THE PLAN IS SUITABLE FOR DESIGN ONLY & MAY NOT BE SUITABLE FOR ANY OTHER PURPOSE OR FOR USE AT ANY OTHER SCALE/S.
- THE BOUNDARIES & SERVICES SHOWN ARE APPROXIMATE ONLY. FURTHER SURVEY WILL BE REQUIRED IF CONSTRUCTION IS TO TAKE PLACE ON OR ADJACENT TO THE BOUNDARIES.

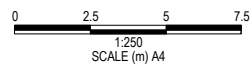

A Quality McCloy Group Project

eastwoodliving.com.au


TERANIA
SURVEYING & ENGINEERING


Office 1, 124 Woodlark Street
Lismore NSW 2480

Phone: 02 6616 1478
Email: hello@terania.com

LOT 708
FOAMBARK STREET

eastwood
GOONELLABAH

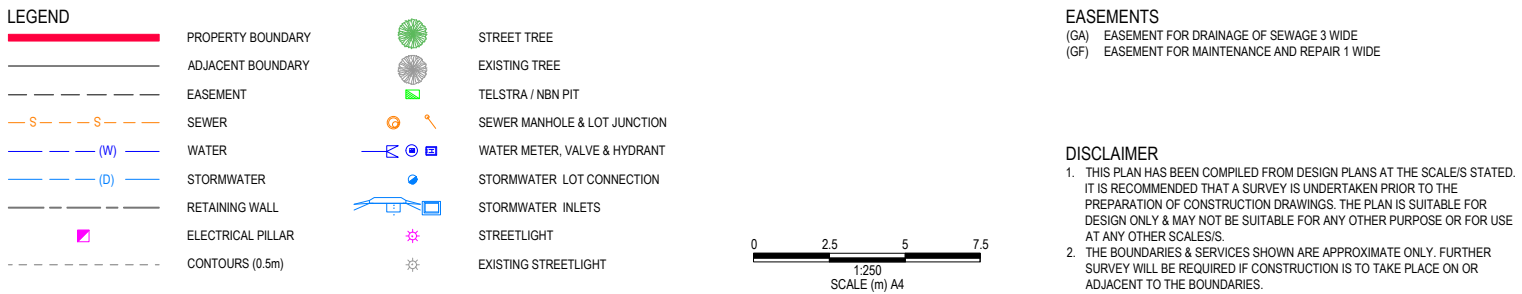

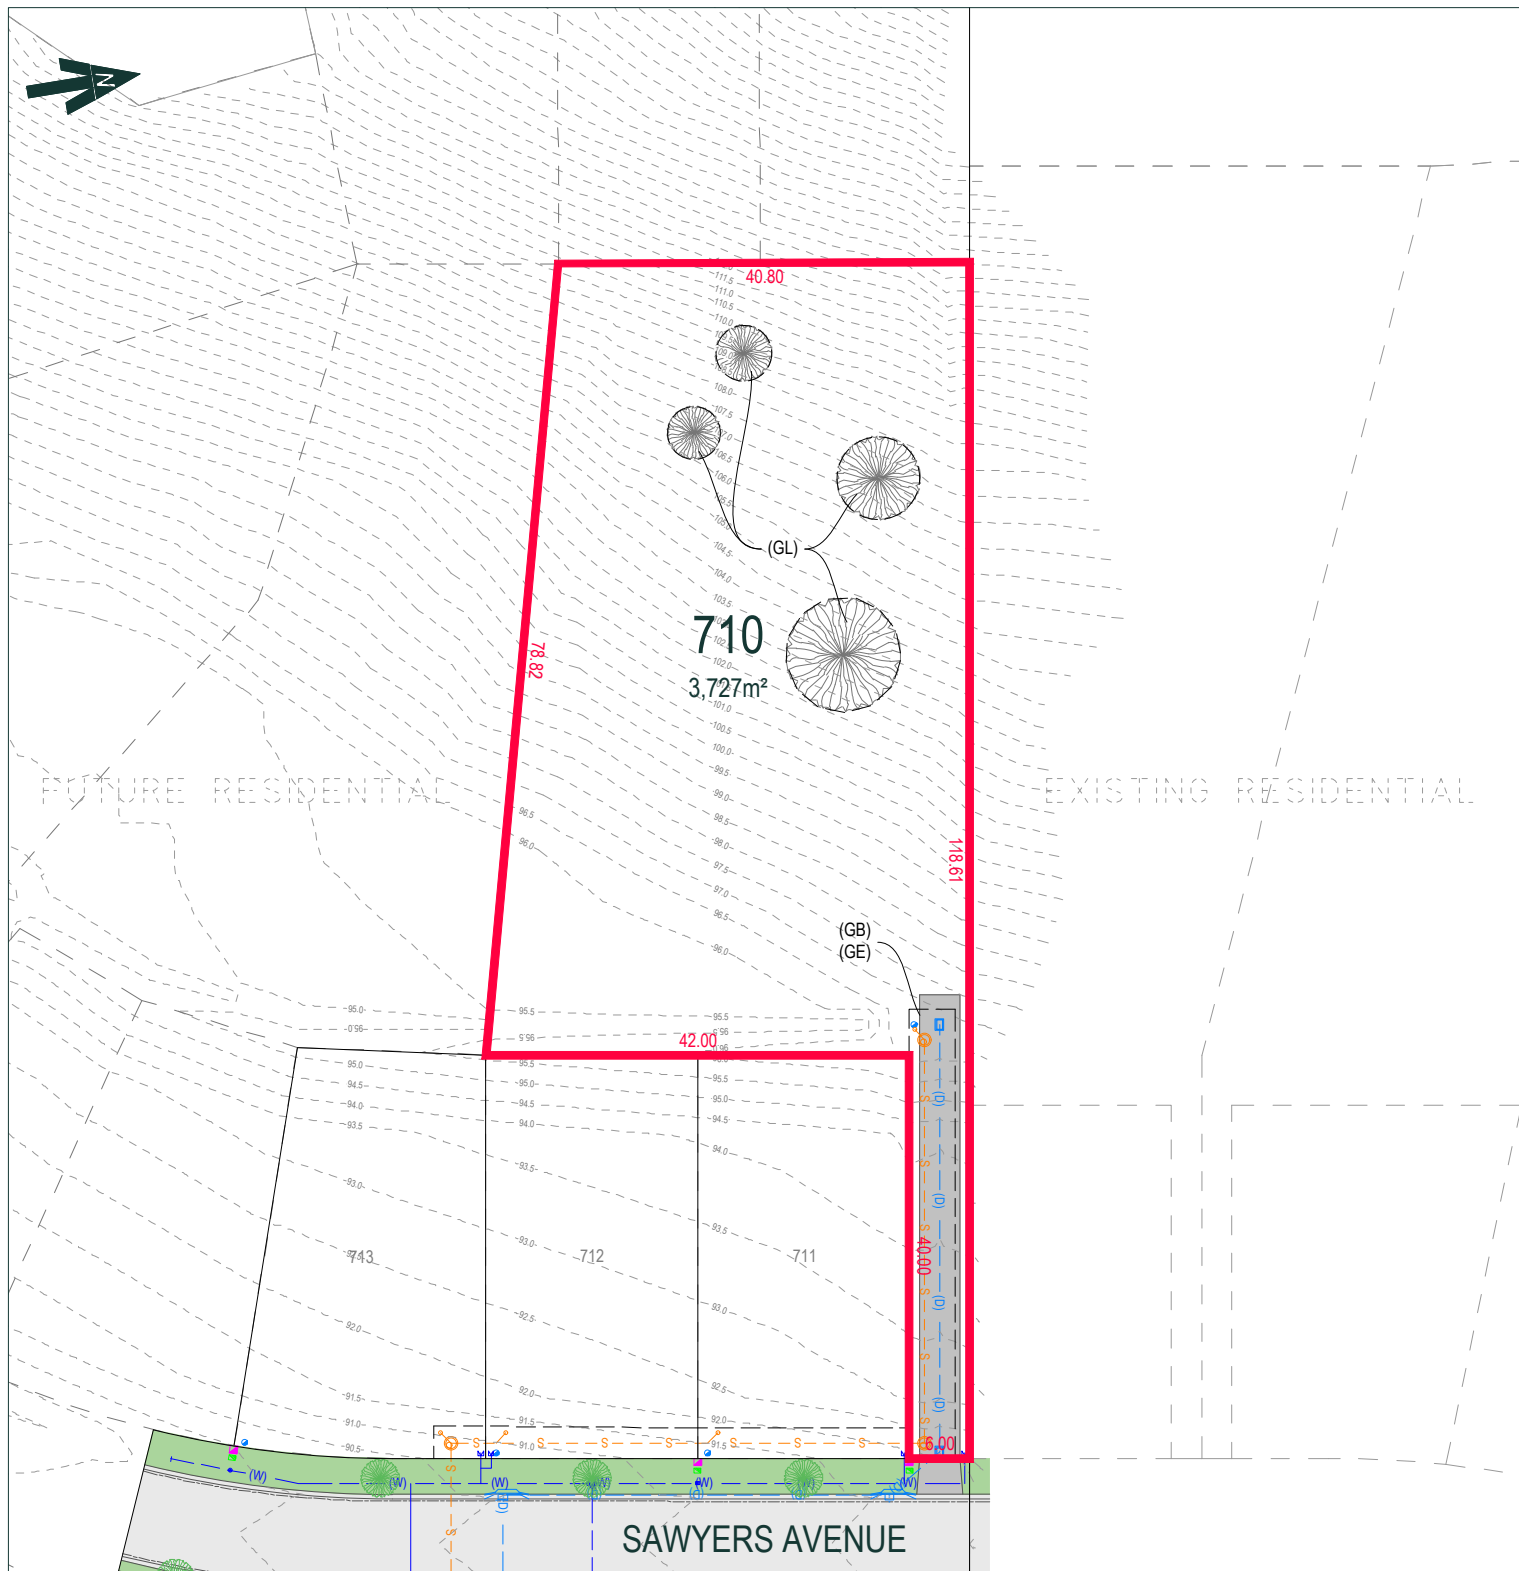

LEGEND


—	PROPERTY BOUNDARY		STREET TREE
---	ADJACENT BOUNDARY		EXISTING TREE
---	EASEMENT		TELSTRA / NBN PIT
—S—S—	SEWER		SEWER MANHOLE & LOT JUNCTION
—(W)—	WATER		WATER METER, VALVE & HYDRANT
—(D)—	STORMWATER		STORMWATER LOT CONNECTION
---	RETAINING WALL		STORMWATER INLETS
■	ELECTRICAL PILLAR		STREETLIGHT
---	CONTOURS (0.5m)		EXISTING STREETLIGHT

EASEMENTS

- (GB) EASEMENT FOR DRAINAGE OF SEWAGE 4.5 WIDE
- (GE) EASEMENT FOR DRAINAGE OF WATER 4.5 WIDE
- (GL) RESTRICTION ON THE USE OF LAND

DISCLAIMER

1. THIS PLAN HAS BEEN COMPILED FROM DESIGN PLANS AT THE SCALE/S STATED. IT IS RECOMMENDED THAT A SURVEY IS UNDERTAKEN PRIOR TO THE PREPARATION OF CONSTRUCTION DRAWINGS. THE PLAN IS SUITABLE FOR DESIGN ONLY & MAY NOT BE SUITABLE FOR ANY OTHER PURPOSE OR FOR USE AT ANY OTHER SCALE/S.
2. THE BOUNDARIES & SERVICES SHOWN ARE APPROXIMATE ONLY. FURTHER SURVEY WILL BE REQUIRED IF CONSTRUCTION IS TO TAKE PLACE ON OR ADJACENT TO THE BOUNDARIES.

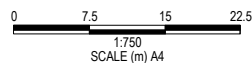

A Quality McCloy Group Project

eastwoodliving.com.au


TERANIA
SURVEYING & ENGINEERING

Office 1, 124 Woodlark Street
Lismore NSW 2480

Phone: 02 6616 1478
Email: hello@terania.com

LOT 710
SAWYERS AVENUE

eastwood
GOONELLABAH

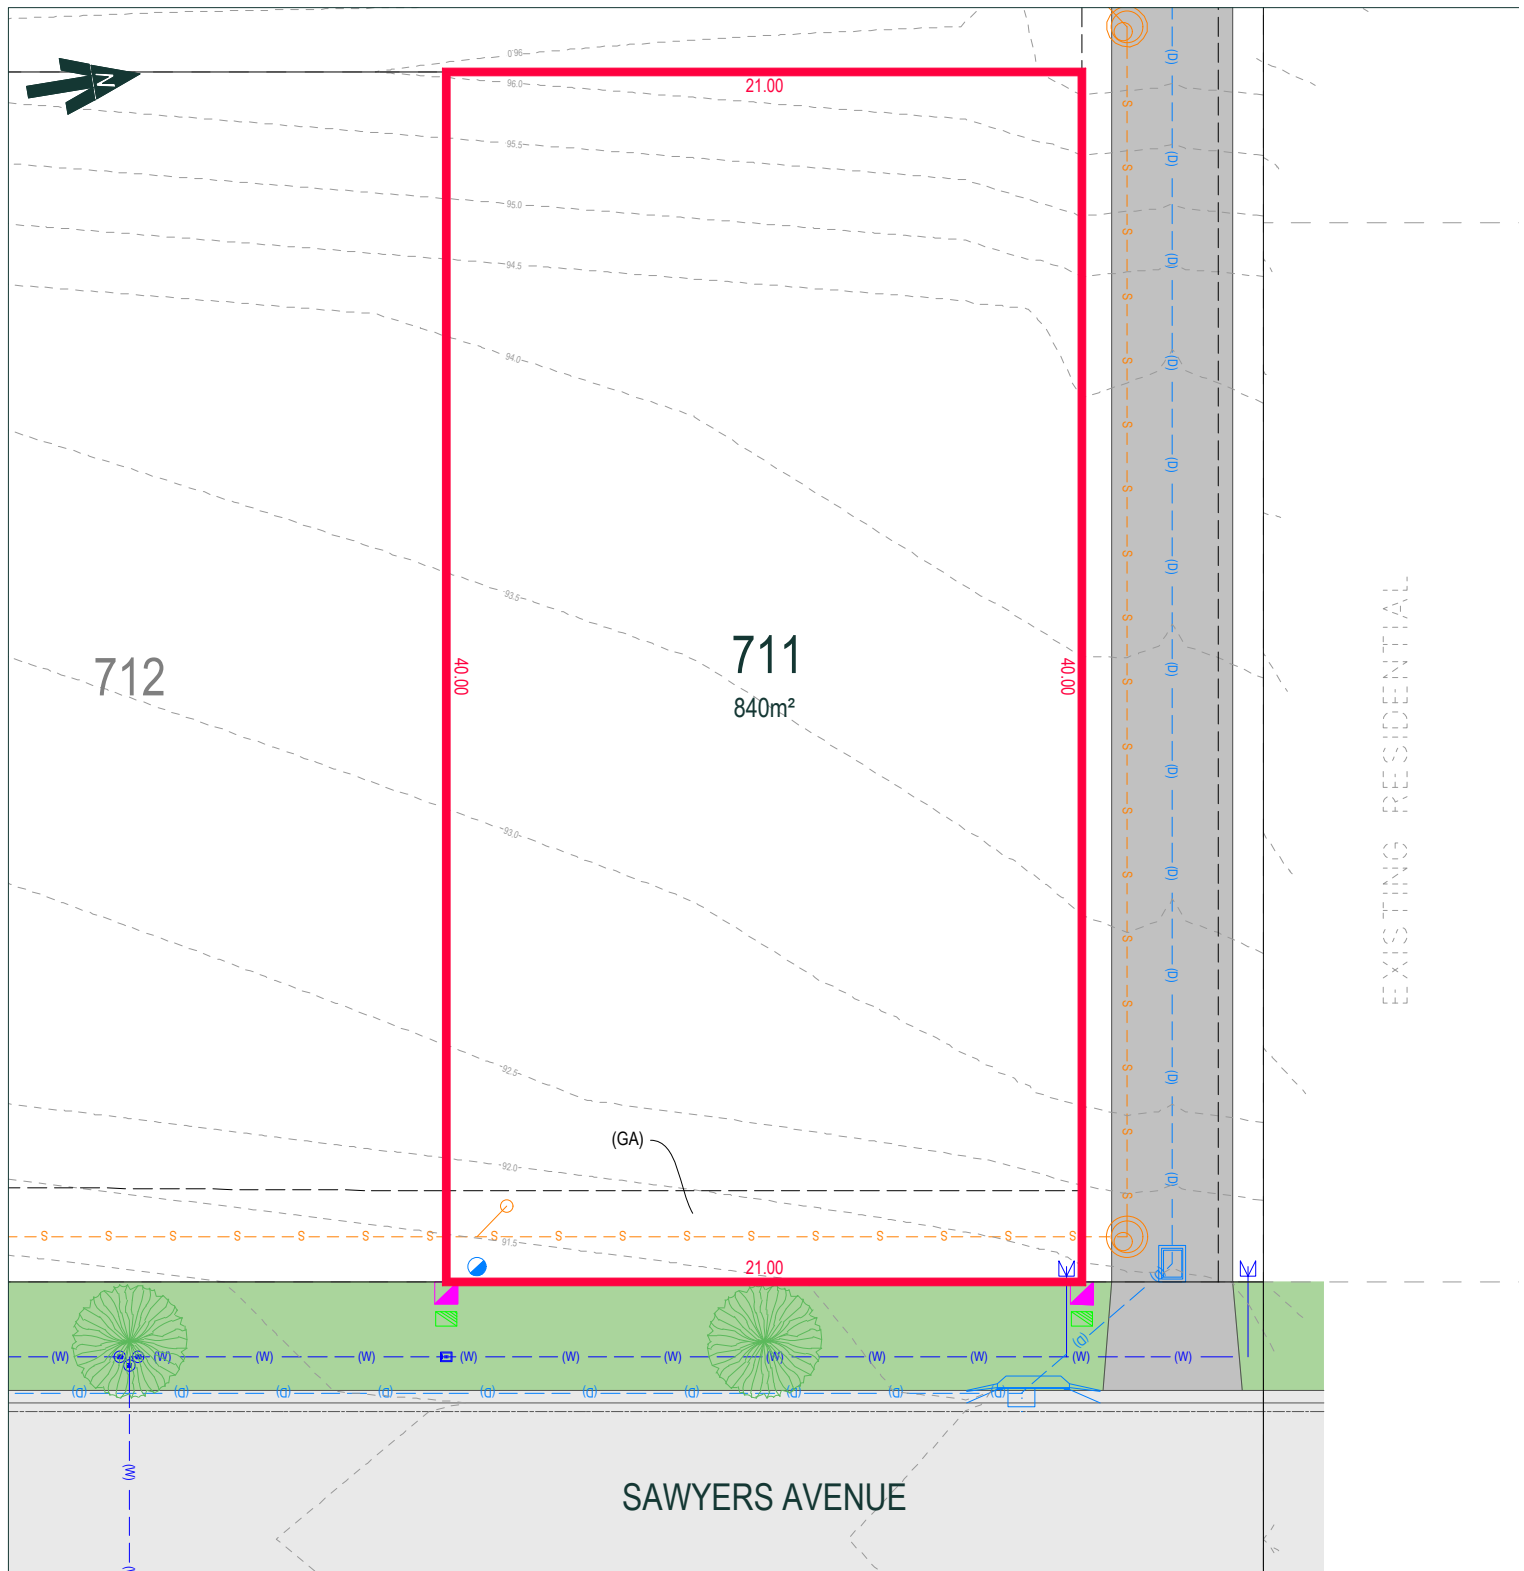

LEGEND


	PROPERTY BOUNDARY		STREET TREE
	ADJACENT BOUNDARY		EXISTING TREE
	EASEMENT		TELSTRA / NBN PIT
	SEWER		SEWER MANHOLE & LOT JUNCTION
	WATER		WATER METER, VALVE & HYDRANT
	STORMWATER		STORMWATER LOT CONNECTION
	RETAINING WALL		STORMWATER INLETS
	ELECTRICAL PILLAR		STREETLIGHT
	CONTOURS (0.5m)		EXISTING STREETLIGHT

EASEMENTS

(GA) EASEMENT FOR DRAINAGE OF SEWAGE 3 WIDE

DISCLAIMER

1. THIS PLAN HAS BEEN COMPILED FROM DESIGN PLANS AT THE SCALE/S STATED. IT IS RECOMMENDED THAT A SURVEY IS UNDERTAKEN PRIOR TO THE PREPARATION OF CONSTRUCTION DRAWINGS. THE PLAN IS SUITABLE FOR DESIGN ONLY & MAY NOT BE SUITABLE FOR ANY OTHER PURPOSE OR FOR USE AT ANY OTHER SCALE/S.
2. THE BOUNDARIES & SERVICES SHOWN ARE APPROXIMATE ONLY. FURTHER SURVEY WILL BE REQUIRED IF CONSTRUCTION IS TO TAKE PLACE ON OR ADJACENT TO THE BOUNDARIES.

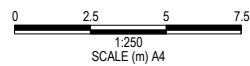

A Quality McCloy Group Project

eastwoodliving.com.au


TERANIA
SURVEYING & ENGINEERING

Office 1, 124 Woodlark Street
Lismore NSW 2480

Phone: 02 6616 1478
Email: hello@terania.com

LOT 711
SAWYERS AVENUE

eastwood
GOONELLABAH

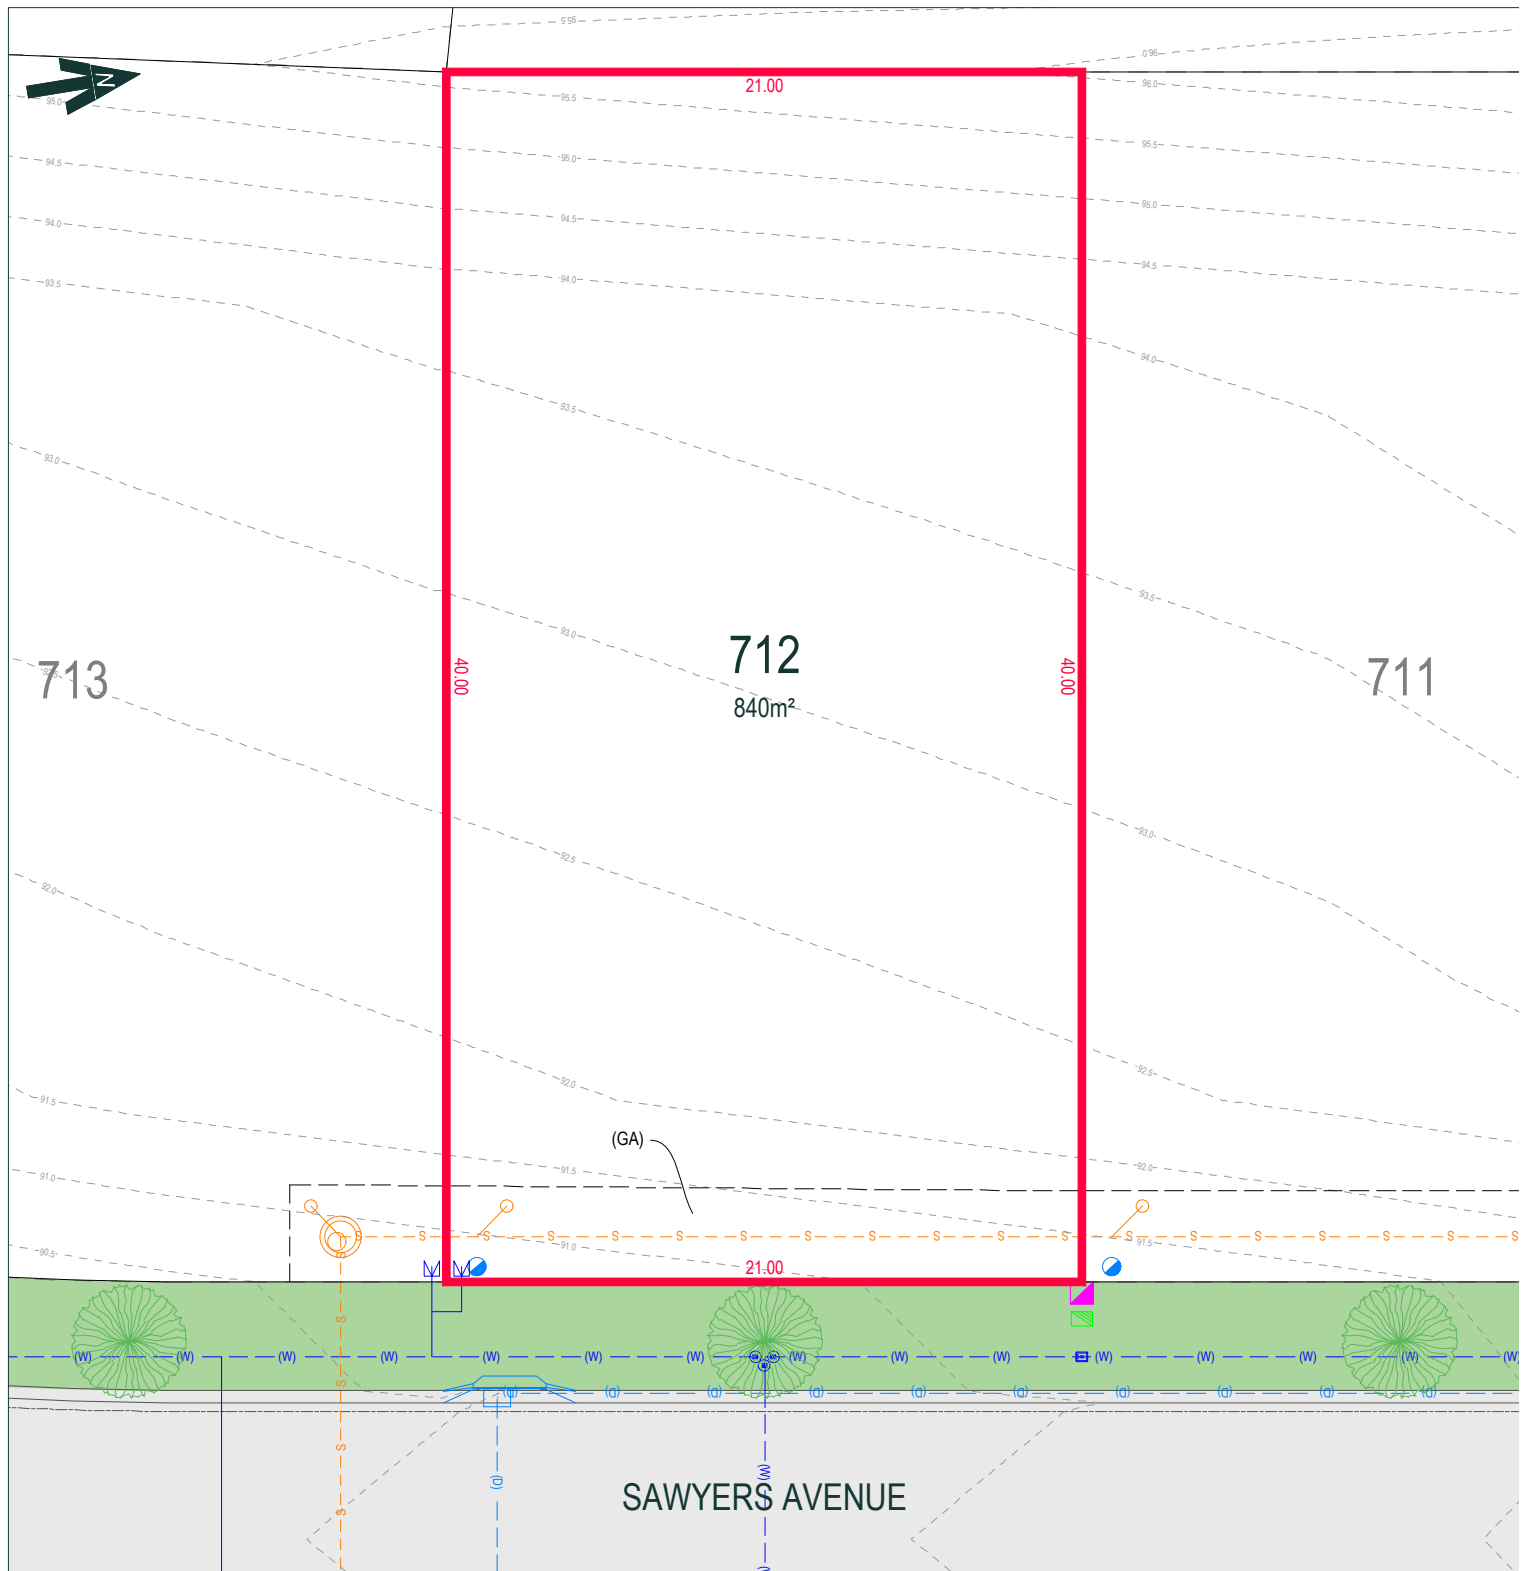

LEGEND


	PROPERTY BOUNDARY		STREET TREE
	ADJACENT BOUNDARY		EXISTING TREE
	EASEMENT		TELSTRA / NBN PIT
	SEWER		SEWER MANHOLE & LOT JUNCTION
	WATER		WATER METER, VALVE & HYDRANT
	STORMWATER		STORMWATER LOT CONNECTION
	RETAINING WALL		STORMWATER INLETS
	ELECTRICAL PILLAR		STREETLIGHT
	CONTOURS (0.5m)		EXISTING STREETLIGHT

EASEMENTS

(GA) EASEMENT FOR DRAINAGE OF SEWAGE 3 WIDE

DISCLAIMER

1. THIS PLAN HAS BEEN COMPILED FROM DESIGN PLANS AT THE SCALE/S STATED. IT IS RECOMMENDED THAT A SURVEY IS UNDERTAKEN PRIOR TO THE PREPARATION OF CONSTRUCTION DRAWINGS. THE PLAN IS SUITABLE FOR DESIGN ONLY & MAY NOT BE SUITABLE FOR ANY OTHER PURPOSE OR FOR USE AT ANY OTHER SCALE/S.
2. THE BOUNDARIES & SERVICES SHOWN ARE APPROXIMATE ONLY. FURTHER SURVEY WILL BE REQUIRED IF CONSTRUCTION IS TO TAKE PLACE ON OR ADJACENT TO THE BOUNDARIES.

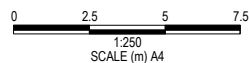

A Quality McCloy Group Project

eastwoodliving.com.au





LOT 712
SAWYERS AVENUE



Office 1, 124 Woodlark Street
Lismore NSW 2480

Phone: 02 6616 1478
Email: hello@terania.com

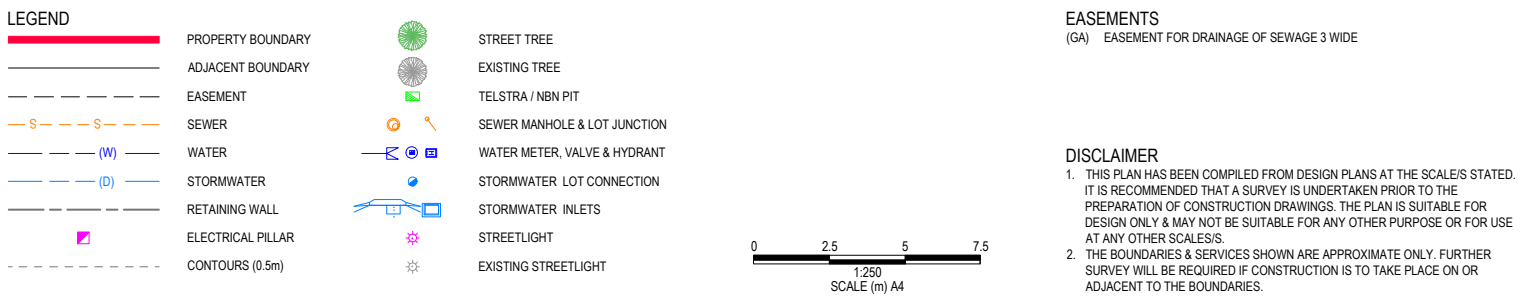

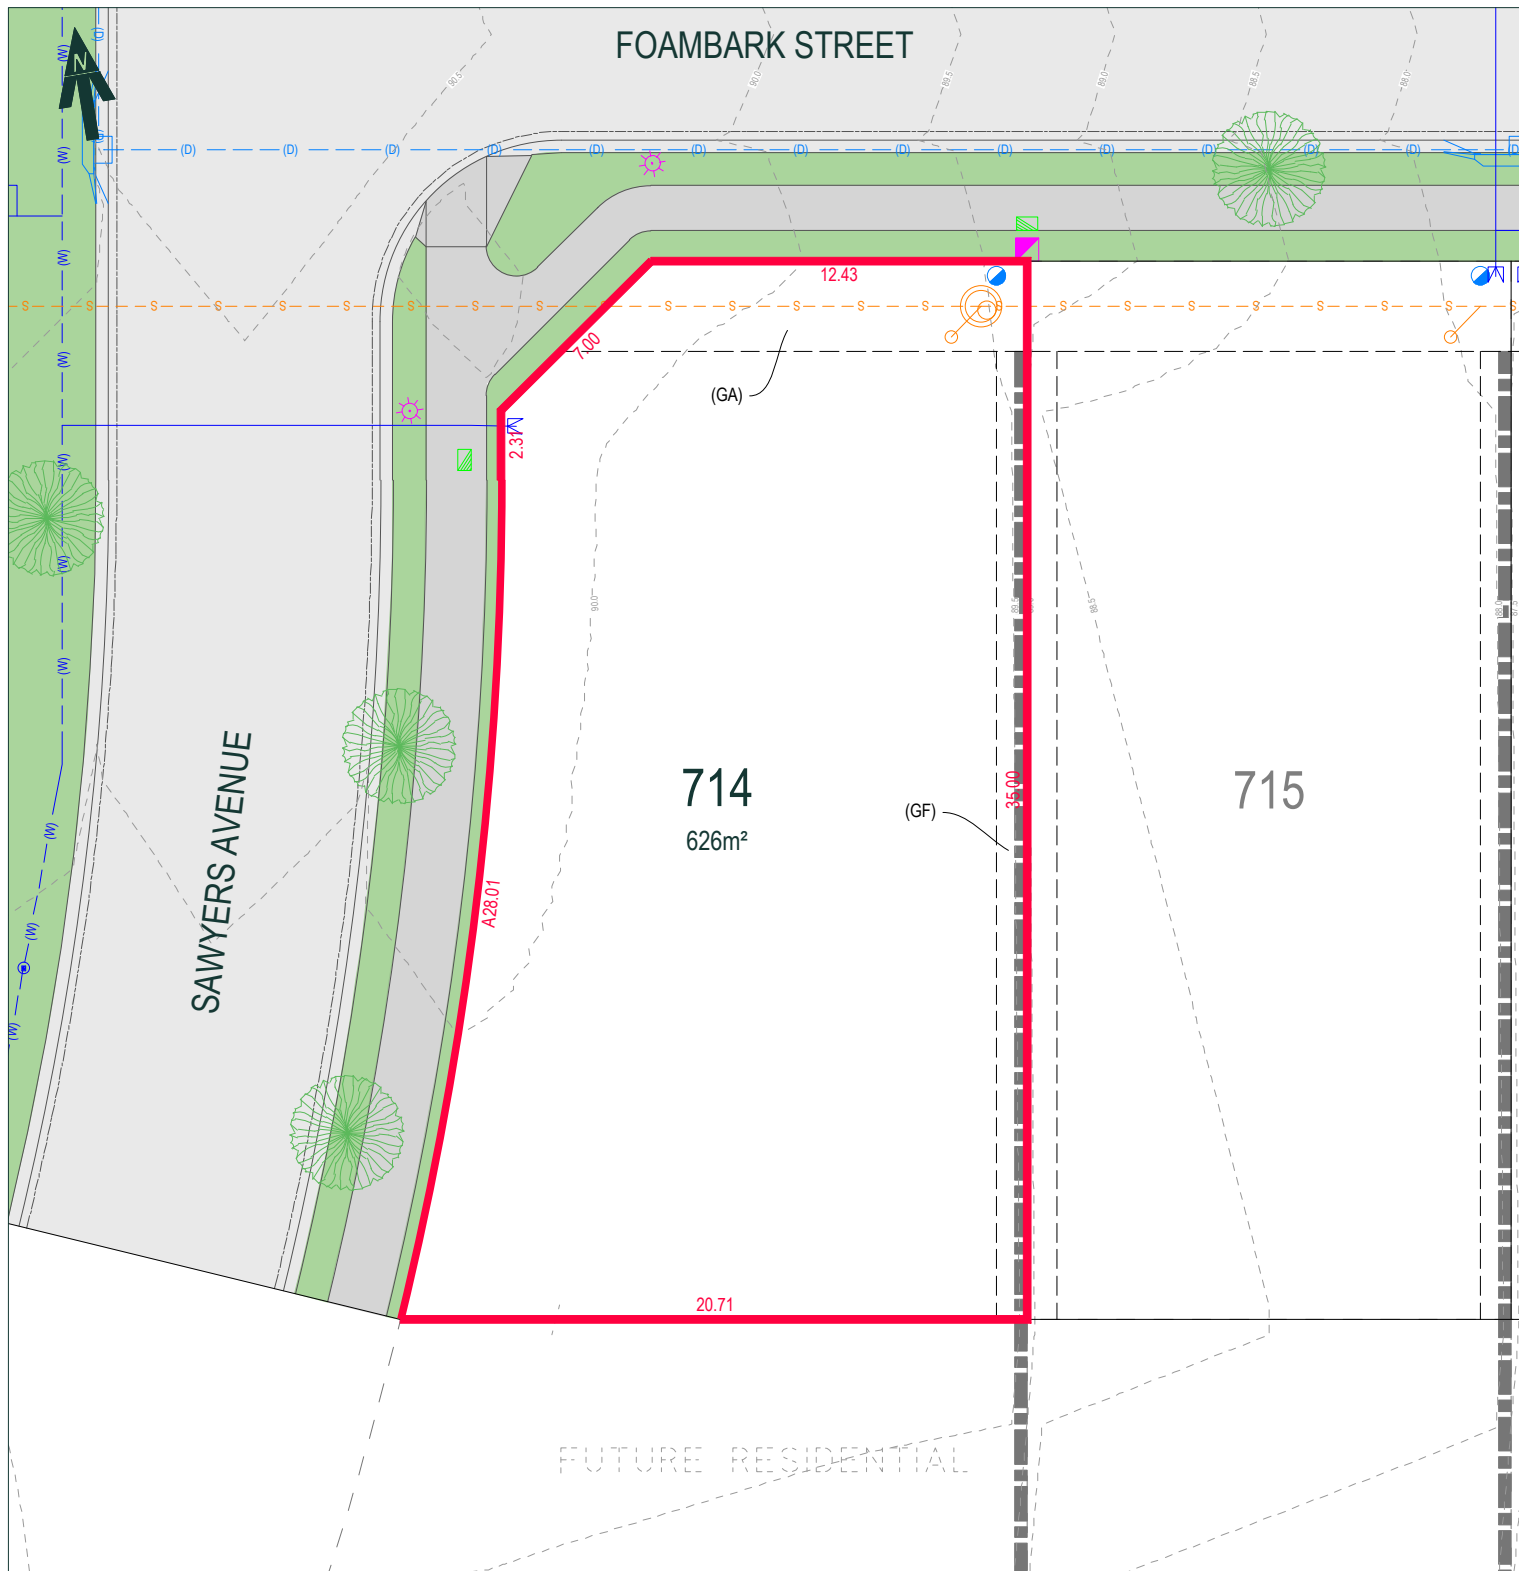

LEGEND


	PROPERTY BOUNDARY		STREET TREE
	ADJACENT BOUNDARY		EXISTING TREE
	EASEMENT		TELSTRA / NBN PIT
	SEWER		SEWER MANHOLE & LOT JUNCTION
	WATER		WATER METER, VALVE & HYDRANT
	STORMWATER		STORMWATER LOT CONNECTION
	RETAINING WALL		STORMWATER INLETS
	ELECTRICAL PILLAR		STREETLIGHT
	CONTOURS (0.5m)		EXISTING STREETLIGHT

EASEMENTS

- (GA) EASEMENT FOR DRAINAGE OF SEWAGE 3 WIDE
(GF) EASEMENT FOR MAINTENANCE AND REPAIR 1 WIDE

DISCLAIMER

- THIS PLAN HAS BEEN COMPILED FROM DESIGN PLANS AT THE SCALE/S STATED. IT IS RECOMMENDED THAT A SURVEY IS UNDERTAKEN PRIOR TO THE PREPARATION OF CONSTRUCTION DRAWINGS. THE PLAN IS SUITABLE FOR DESIGN ONLY & MAY NOT BE SUITABLE FOR ANY OTHER PURPOSE OR FOR USE AT ANY OTHER SCALE/S.
- THE BOUNDARIES & SERVICES SHOWN ARE APPROXIMATE ONLY. FURTHER SURVEY WILL BE REQUIRED IF CONSTRUCTION IS TO TAKE PLACE ON OR ADJACENT TO THE BOUNDARIES.

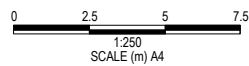

A Quality McCloy Group Project

eastwoodliving.com.au


TERANIA
SURVEYING & ENGINEERING

Office 1, 124 Woodlark Street
Lismore NSW 2480

Phone: 02 6616 1478
Email: hello@terania.com

LOT 714
FOAMBARK STREET

eastwood
GOONELLABAH

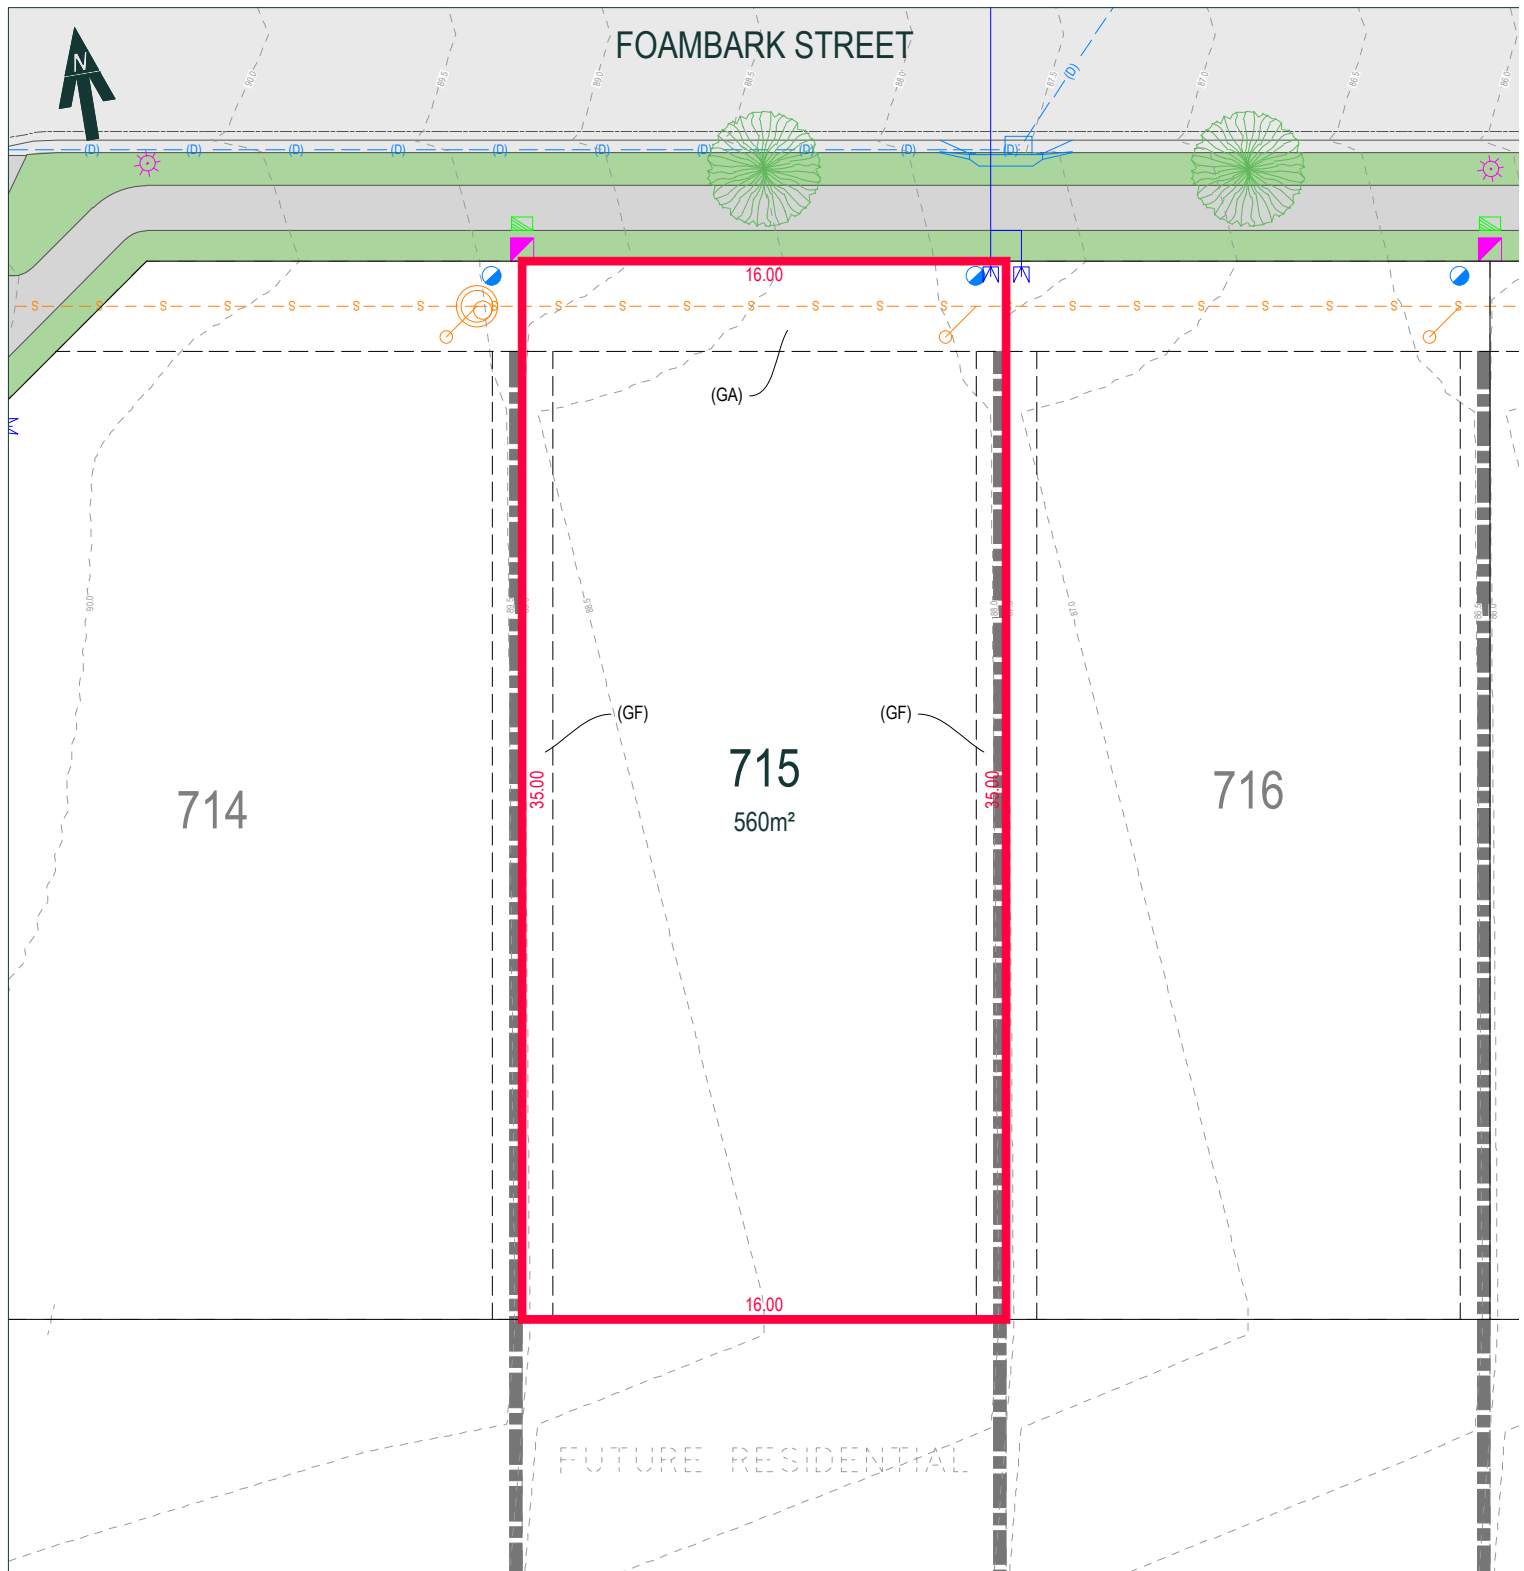

LEGEND


	PROPERTY BOUNDARY		STREET TREE
	ADJACENT BOUNDARY		EXISTING TREE
	EASEMENT		TELSTRA / NBN PIT
	SEWER		SEWER MANHOLE & LOT JUNCTION
	WATER		WATER METER, VALVE & HYDRANT
	STORMWATER		STORMWATER LOT CONNECTION
	RETAINING WALL		STORMWATER INLETS
	ELECTRICAL PILLAR		STREETLIGHT
	CONTOURS (0.5m)		EXISTING STREETLIGHT

EASEMENTS

(GA)	EASEMENT FOR DRAINAGE OF SEWAGE 3 WIDE
(GF)	EASEMENT FOR MAINTENANCE AND REPAIR 1 WIDE

DISCLAIMER

- THIS PLAN HAS BEEN COMPILED FROM DESIGN PLANS AT THE SCALE/S STATED. IT IS RECOMMENDED THAT A SURVEY IS UNDERTAKEN PRIOR TO THE PREPARATION OF CONSTRUCTION DRAWINGS. THE PLAN IS SUITABLE FOR DESIGN ONLY & MAY NOT BE SUITABLE FOR ANY OTHER PURPOSE OR FOR USE AT ANY OTHER SCALE/S.
- THE BOUNDARIES & SERVICES SHOWN ARE APPROXIMATE ONLY. FURTHER SURVEY WILL BE REQUIRED IF CONSTRUCTION IS TO TAKE PLACE ON OR ADJACENT TO THE BOUNDARIES.

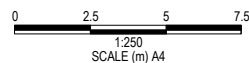

A Quality McCloy Group Project

eastwoodliving.com.au


TERANIA
SURVEYING & ENGINEERING

Office 1, 124 Woodlark Street
Lismore NSW 2480







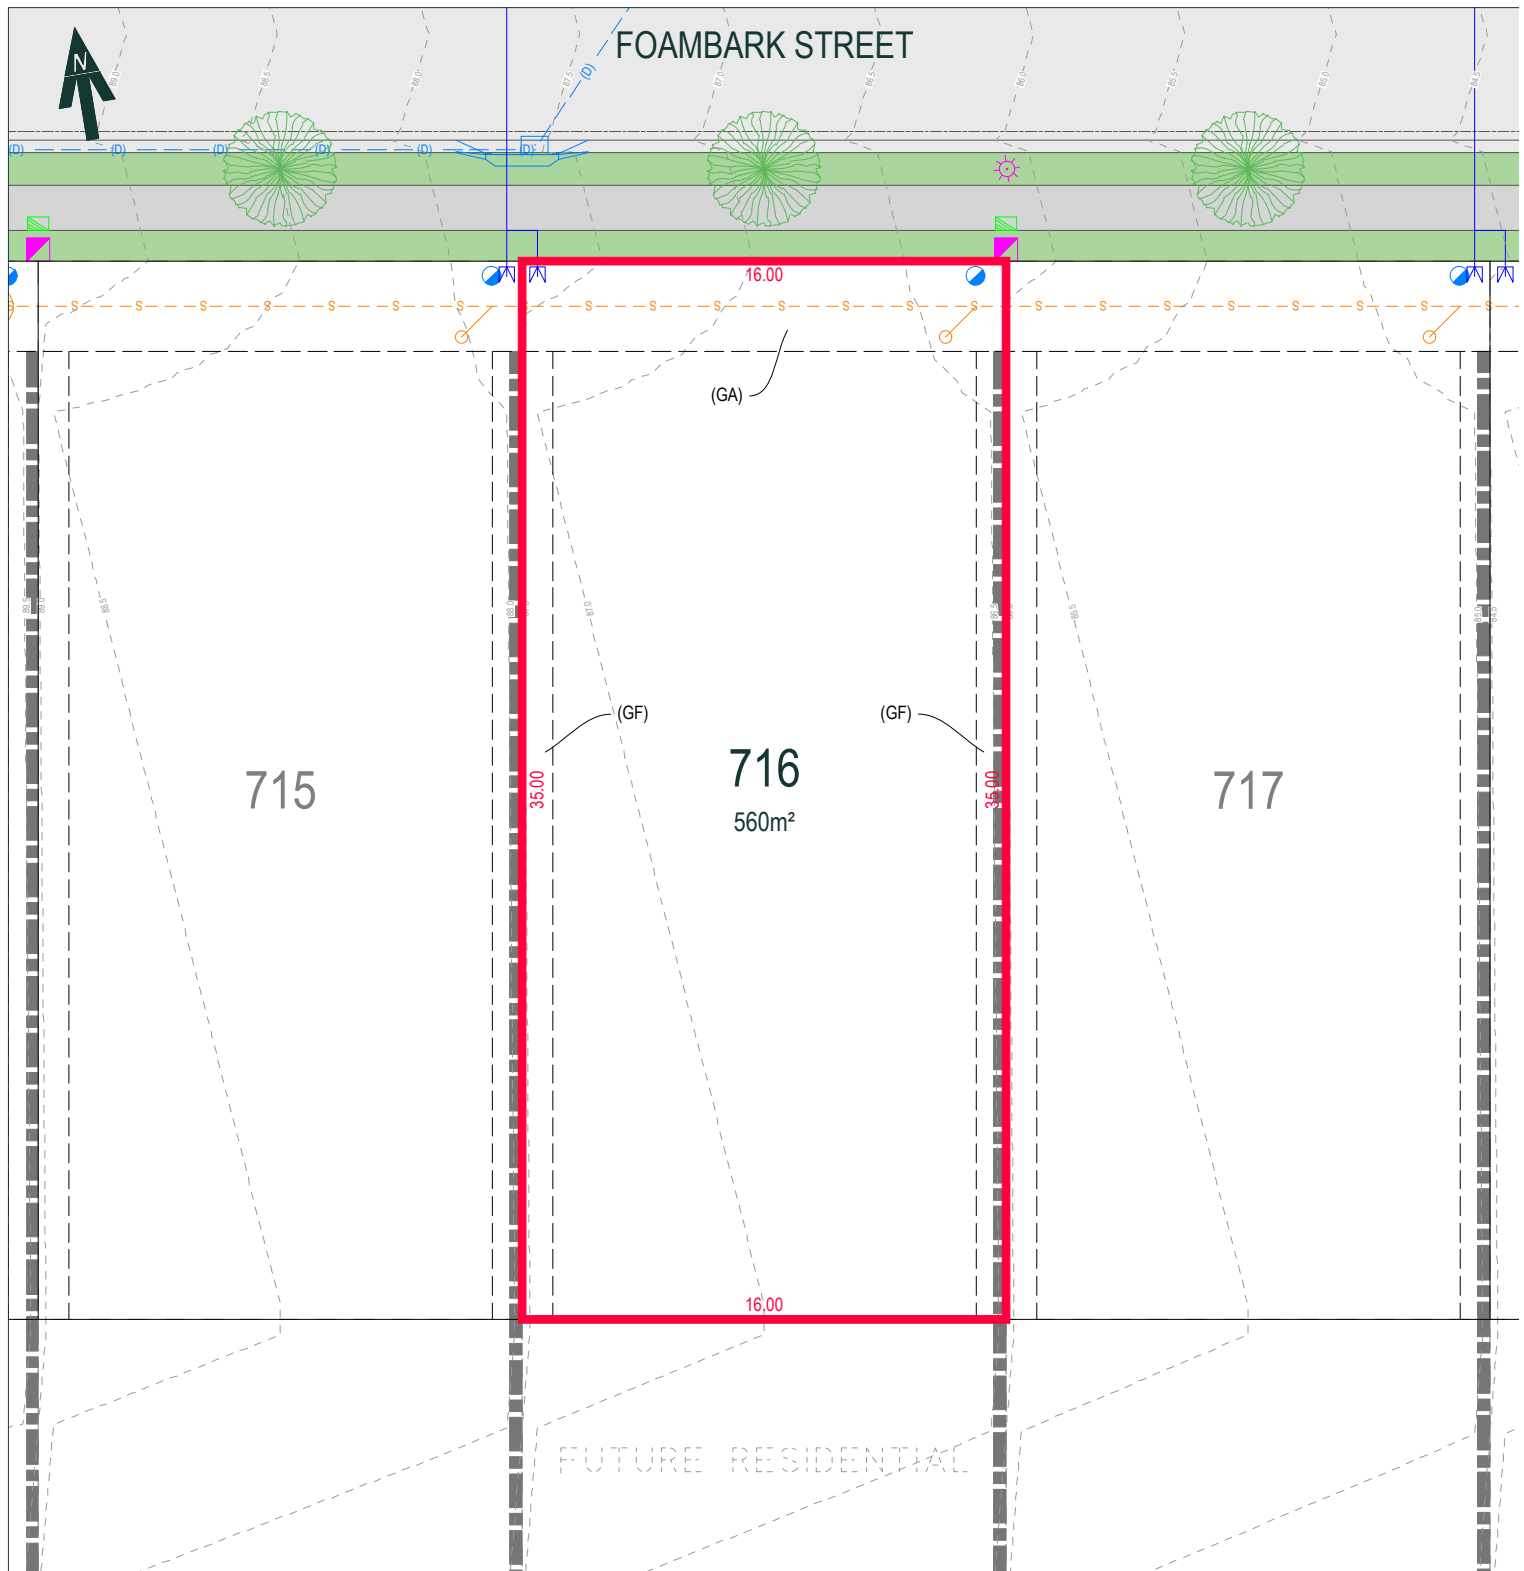


Phone: 02 6616 1478
Email: hello@terania.com

LOT 715
FOAMBARK STREET

eastwood
GOONELLABAH



LEGEND


	PROPERTY BOUNDARY		STREET TREE
	ADJACENT BOUNDARY		EXISTING TREE
	EASEMENT		TELSTRA / NBN PIT
	SEWER		SEWER MANHOLE & LOT JUNCTION
	WATER		WATER METER, VALVE & HYDRANT
	STORMWATER		STORMWATER LOT CONNECTION
	RETAINING WALL		STORMWATER INLETS
	ELECTRICAL PILLAR		STREETLIGHT
	CONTOURS (0.5m)		EXISTING STREETLIGHT

EASEMENTS

- (GA) EASEMENT FOR DRAINAGE OF SEWAGE 3 WIDE
(GF) EASEMENT FOR MAINTENANCE AND REPAIR 1 WIDE

DISCLAIMER

- THIS PLAN HAS BEEN COMPILED FROM DESIGN PLANS AT THE SCALE/S STATED. IT IS RECOMMENDED THAT A SURVEY IS UNDERTAKEN PRIOR TO THE PREPARATION OF CONSTRUCTION DRAWINGS. THE PLAN IS SUITABLE FOR DESIGN ONLY & MAY NOT BE SUITABLE FOR ANY OTHER PURPOSE OR FOR USE AT ANY OTHER SCALES.
- THE BOUNDARIES & SERVICES SHOWN ARE APPROXIMATE ONLY. FURTHER SURVEY WILL BE REQUIRED IF CONSTRUCTION IS TO TAKE PLACE ON OR ADJACENT TO THE BOUNDARIES.

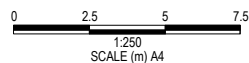

A Quality McCloy Group Project

eastwoodliving.com.au


TERANIA
SURVEYING & ENGINEERING

Office 1, 124 Woodlark Street
Lismore NSW 2480

Phone: 02 6616 1478
Email: hello@terania.com

LOT 716
FOAMBARK STREET


eastwood
GOONELLABAH

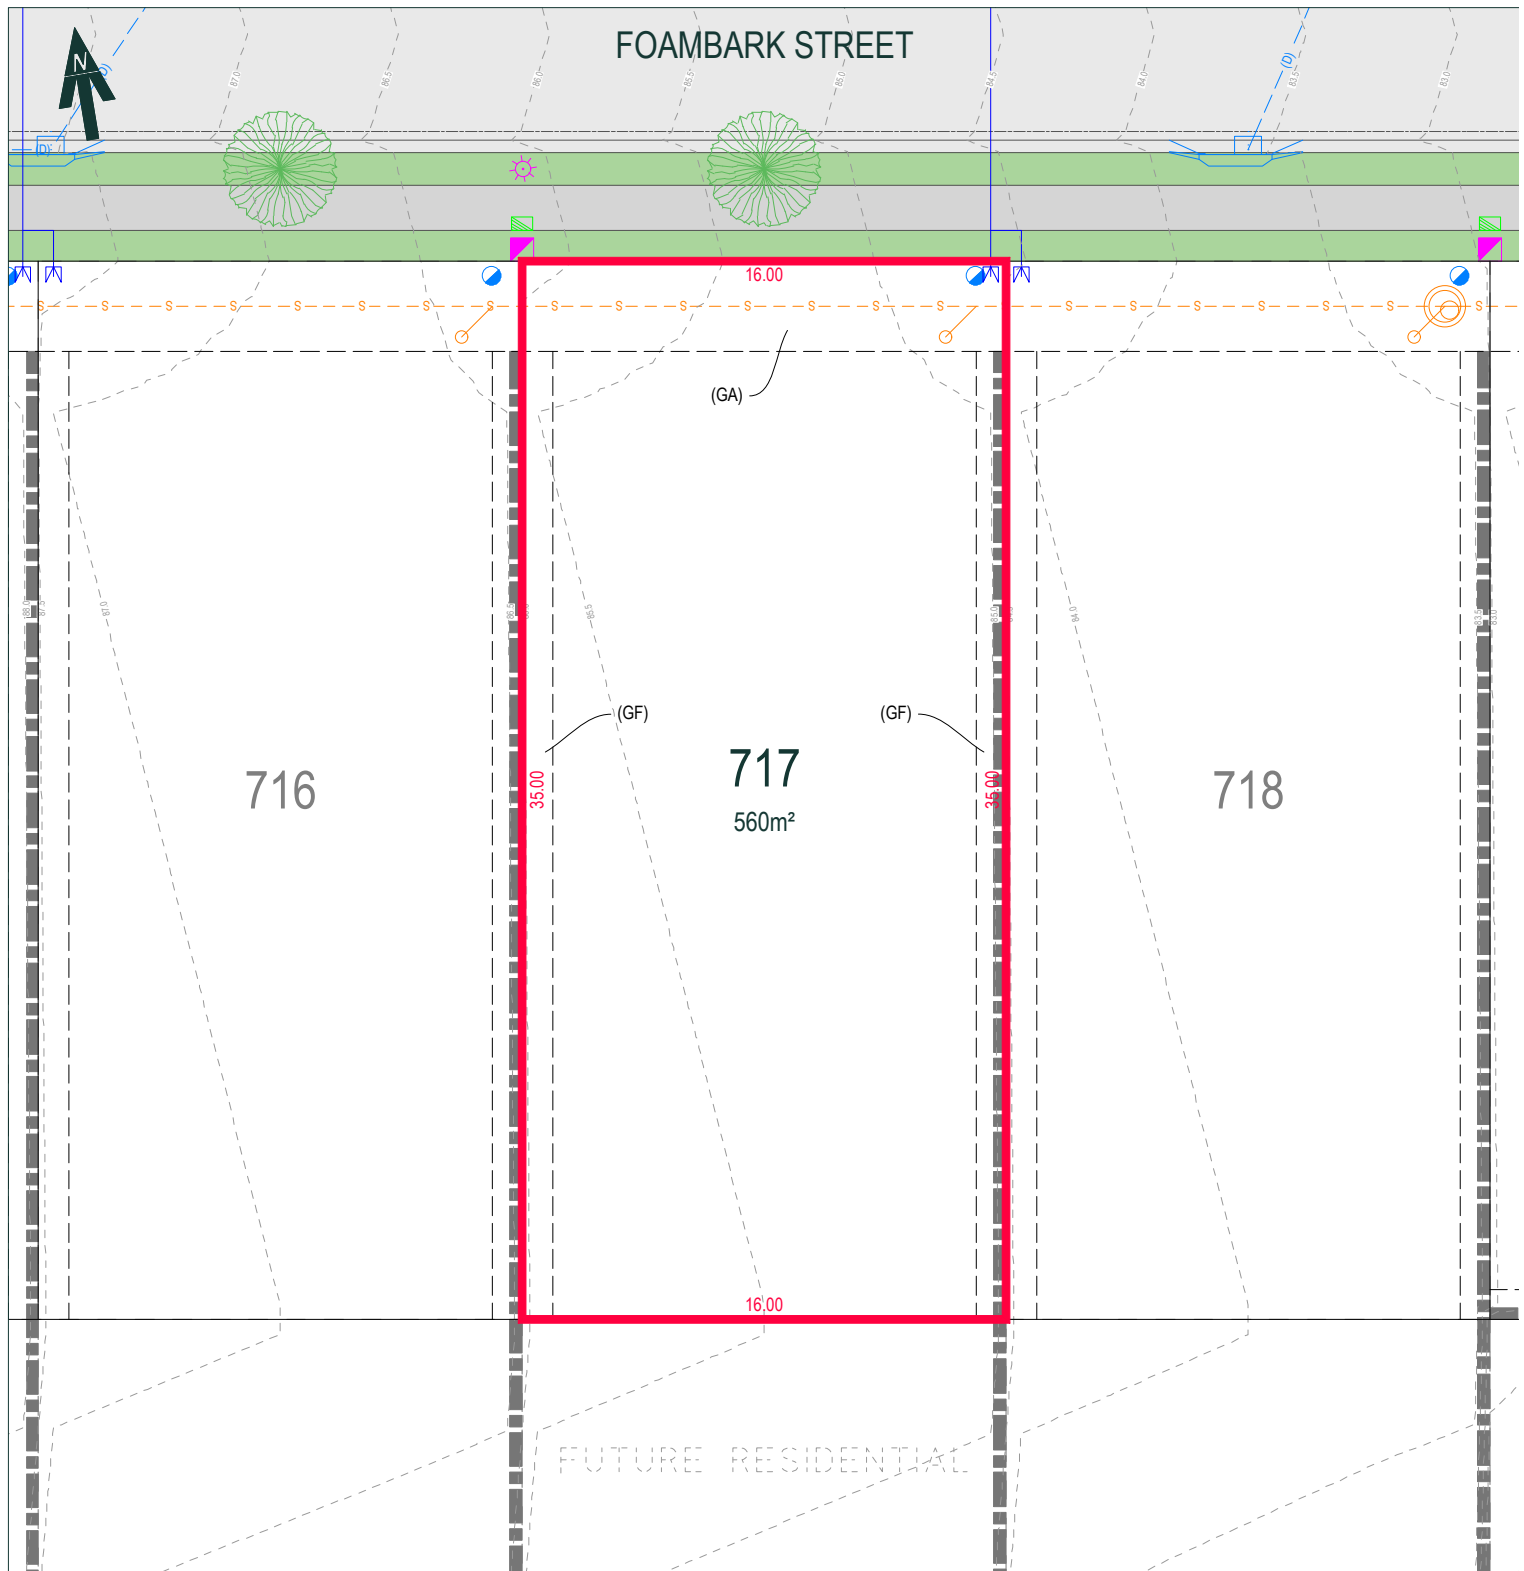

LEGEND


	PROPERTY BOUNDARY		STREET TREE
	ADJACENT BOUNDARY		EXISTING TREE
	EASEMENT		TELSTRA / NBN PIT
	SEWER		SEWER MANHOLE & LOT JUNCTION
	WATER		WATER METER, VALVE & HYDRANT
	STORMWATER		STORMWATER LOT CONNECTION
	RETAINING WALL		STORMWATER INLETS
	ELECTRICAL PILLAR		STREETLIGHT
	CONTOURS (0.5m)		EXISTING STREETLIGHT

EASEMENTS

- (GA) EASEMENT FOR DRAINAGE OF SEWAGE 3 WIDE
(GF) EASEMENT FOR MAINTENANCE AND REPAIR 1 WIDE

DISCLAIMER

- THIS PLAN HAS BEEN COMPILED FROM DESIGN PLANS AT THE SCALE/S STATED. IT IS RECOMMENDED THAT A SURVEY IS UNDERTAKEN PRIOR TO THE PREPARATION OF CONSTRUCTION DRAWINGS. THE PLAN IS SUITABLE FOR DESIGN ONLY & MAY NOT BE SUITABLE FOR ANY OTHER PURPOSE OR FOR USE AT ANY OTHER SCALE/S.
- THE BOUNDARIES & SERVICES SHOWN ARE APPROXIMATE ONLY. FURTHER SURVEY WILL BE REQUIRED IF CONSTRUCTION IS TO TAKE PLACE ON OR ADJACENT TO THE BOUNDARIES.

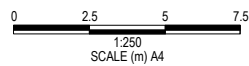

A Quality McCloy Group Project

eastwoodliving.com.au


TERANIA
SURVEYING & ENGINEERING

Office 1, 124 Woodlark Street
Lismore NSW 2480

Phone: 02 6616 1478
Email: hello@terania.com

LOT 717
FOAMBARK STREET

eastwood
GOONELLABAH

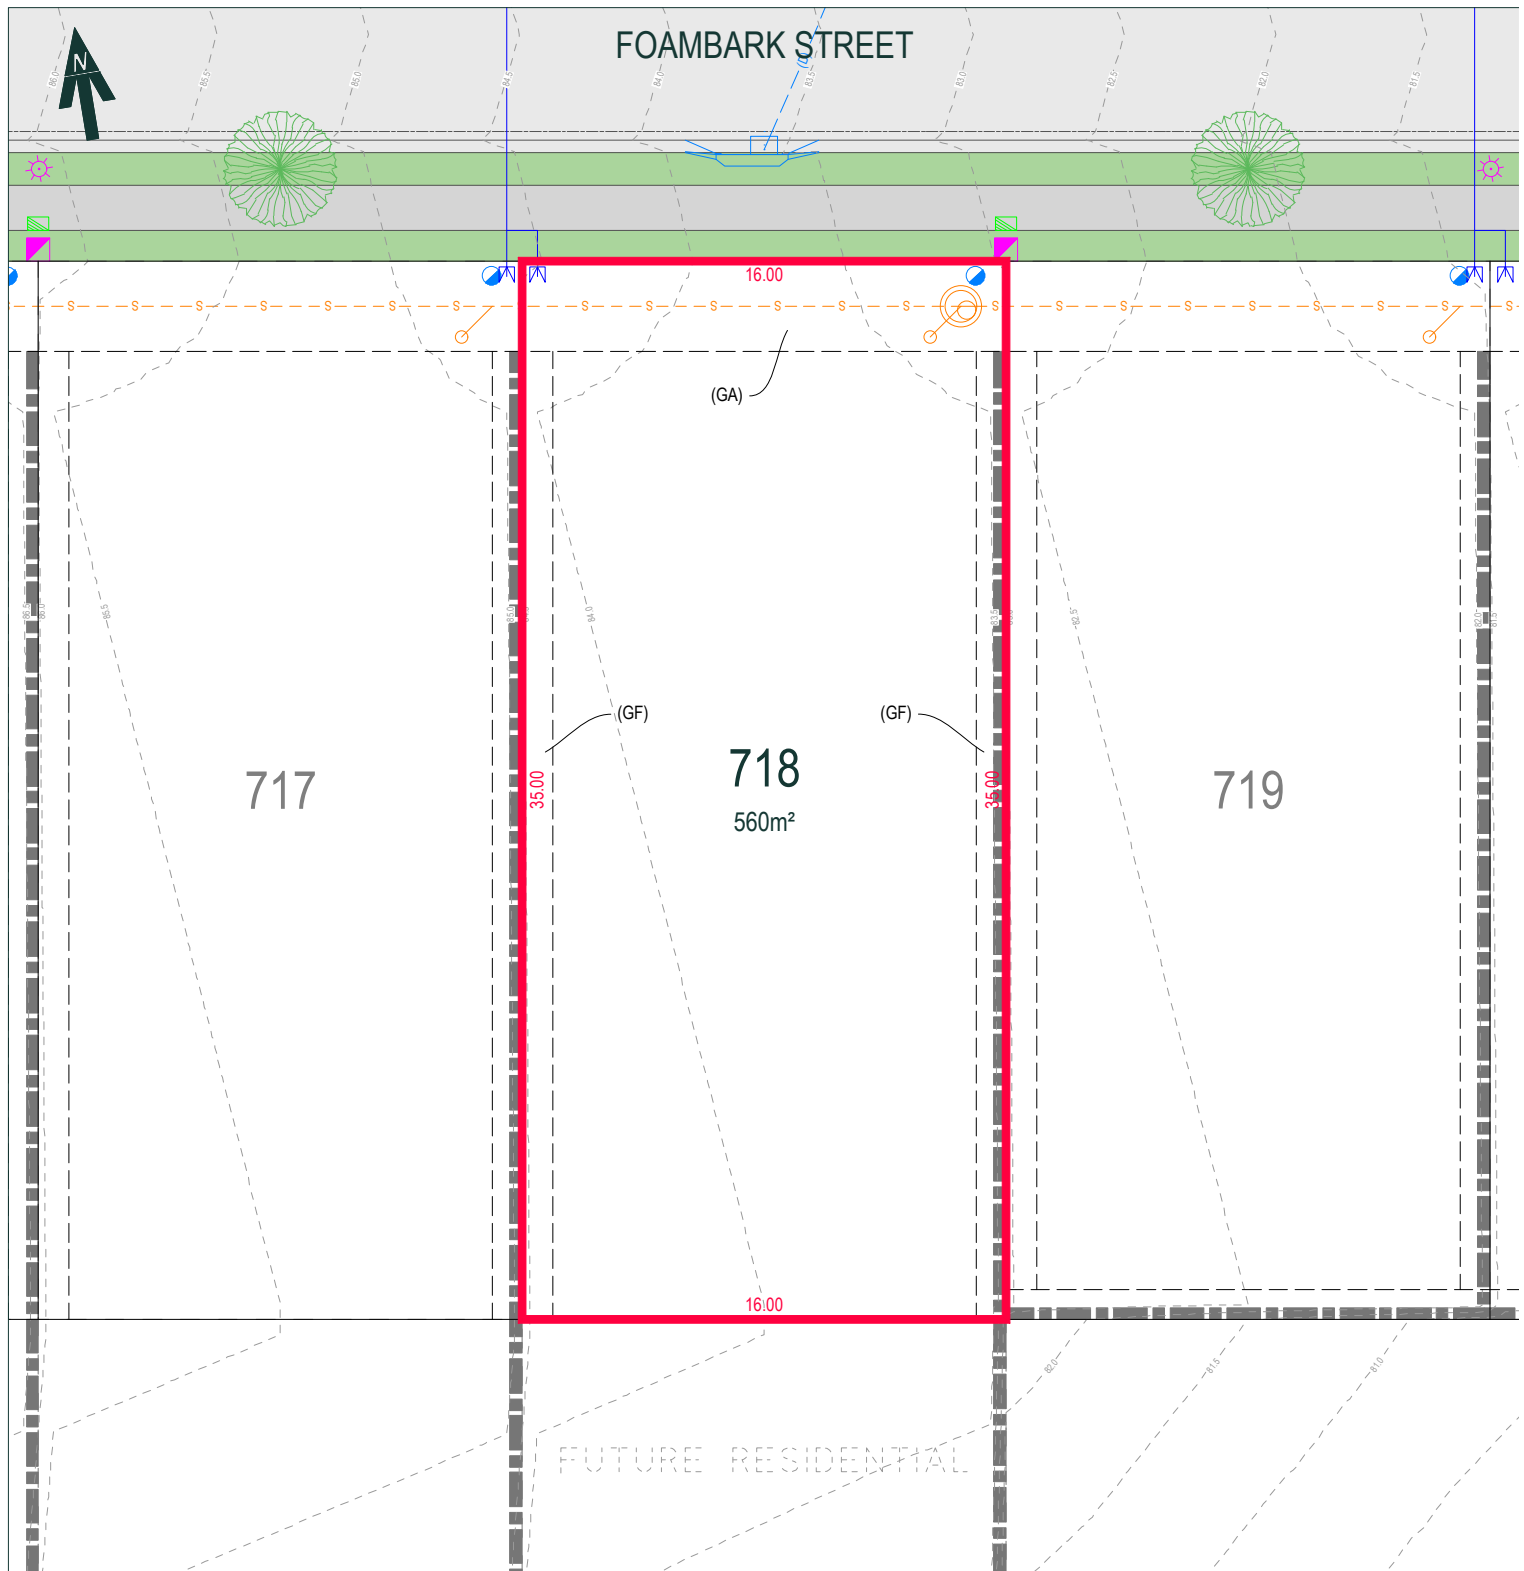

LEGEND


	PROPERTY BOUNDARY		STREET TREE
	ADJACENT BOUNDARY		EXISTING TREE
	EASEMENT		TELSTRA / NBN PIT
	SEWER		SEWER MANHOLE & LOT JUNCTION
	WATER		WATER METER, VALVE & HYDRANT
	STORMWATER		STORMWATER LOT CONNECTION
	RETAINING WALL		STORMWATER INLETS
	ELECTRICAL PILLAR		STREETLIGHT
	CONTOURS (0.5m)		EXISTING STREETLIGHT

EASEMENTS

- (GA) EASEMENT FOR DRAINAGE OF SEWAGE 3 WIDE
(GF) EASEMENT FOR MAINTENANCE AND REPAIR 1 WIDE

DISCLAIMER

- THIS PLAN HAS BEEN COMPILED FROM DESIGN PLANS AT THE SCALE/S STATED. IT IS RECOMMENDED THAT A SURVEY IS UNDERTAKEN PRIOR TO THE PREPARATION OF CONSTRUCTION DRAWINGS. THE PLAN IS SUITABLE FOR DESIGN ONLY & MAY NOT BE SUITABLE FOR ANY OTHER PURPOSE OR FOR USE AT ANY OTHER SCALES.
- THE BOUNDARIES & SERVICES SHOWN ARE APPROXIMATE ONLY. FURTHER SURVEY WILL BE REQUIRED IF CONSTRUCTION IS TO TAKE PLACE ON OR ADJACENT TO THE BOUNDARIES.

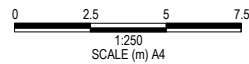

A Quality McCloy Group Project

eastwoodliving.com.au


TERANIA
SURVEYING & ENGINEERING

Office 1, 124 Woodlark Street
Lismore NSW 2480

Phone: 02 6616 1478
Email: hello@terania.com

LOT 718
FOAMBARK STREET

eastwood
GOONELLABAH

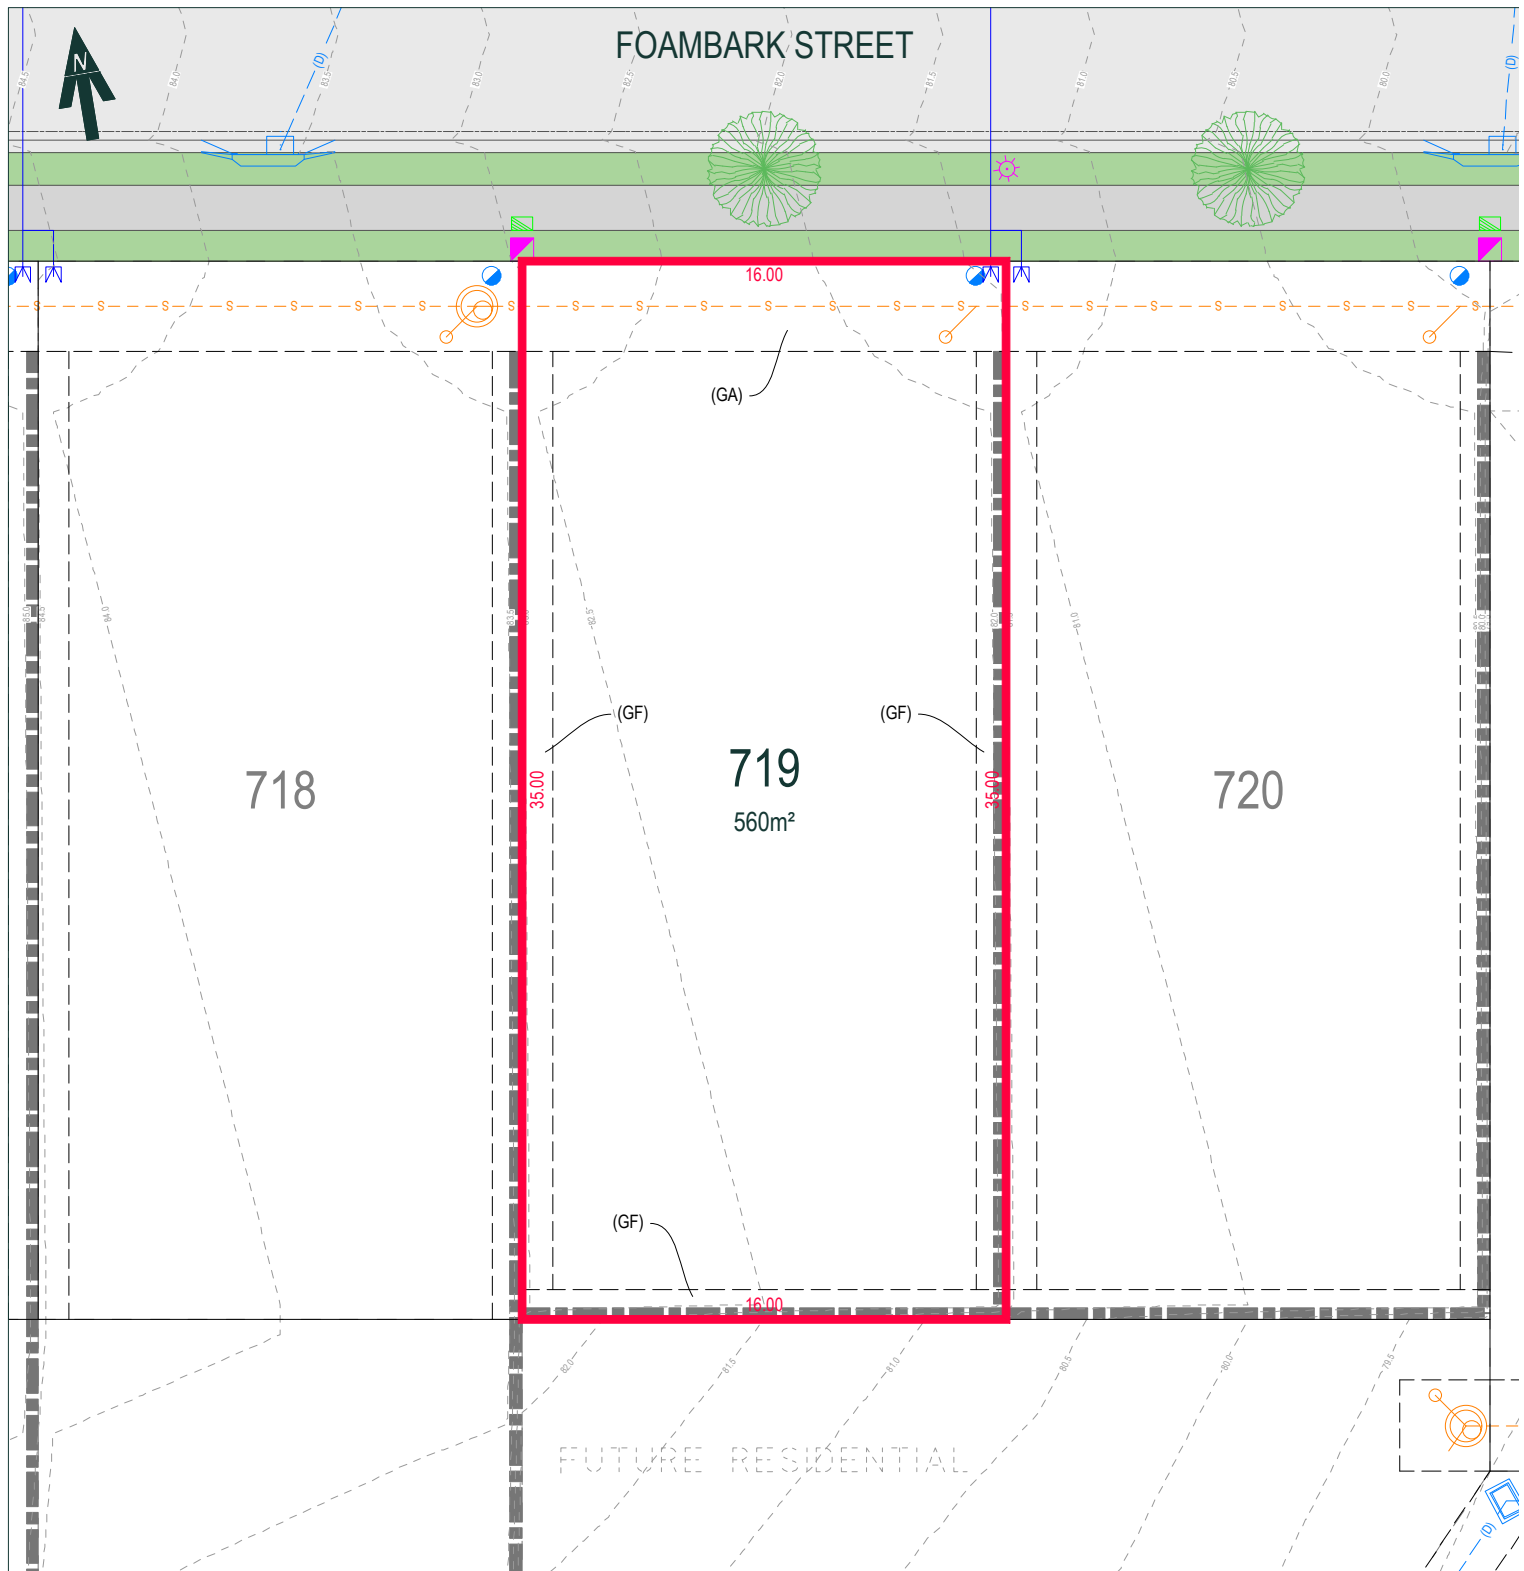

LEGEND


	PROPERTY BOUNDARY		STREET TREE
	ADJACENT BOUNDARY		EXISTING TREE
	EASEMENT		TELSTRA / NBN PIT
	SEWER		SEWER MANHOLE & LOT JUNCTION
	WATER		WATER METER, VALVE & HYDRANT
	STORMWATER		STORMWATER LOT CONNECTION
	RETAINING WALL		STORMWATER INLETS
	ELECTRICAL PILLAR		STREETLIGHT
	CONTOURS (0.5m)		EXISTING STREETLIGHT

EASEMENTS

- (GA) EASEMENT FOR DRAINAGE OF SEWAGE 3 WIDE
(GF) EASEMENT FOR MAINTENANCE AND REPAIR 1 WIDE

DISCLAIMER

- THIS PLAN HAS BEEN COMPILED FROM DESIGN PLANS AT THE SCALE/S STATED. IT IS RECOMMENDED THAT A SURVEY IS UNDERTAKEN PRIOR TO THE PREPARATION OF CONSTRUCTION DRAWINGS. THE PLAN IS SUITABLE FOR DESIGN ONLY & MAY NOT BE SUITABLE FOR ANY OTHER PURPOSE OR FOR USE AT ANY OTHER SCALE/S.
- THE BOUNDARIES & SERVICES SHOWN ARE APPROXIMATE ONLY. FURTHER SURVEY WILL BE REQUIRED IF CONSTRUCTION IS TO TAKE PLACE ON OR ADJACENT TO THE BOUNDARIES.

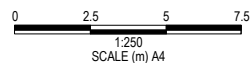

A Quality McCloy Group Project

eastwoodliving.com.au

TERANIA
SURVEYING & ENGINEERING

Office 1, 124 Woodlark Street
Lismore NSW 2480

Phone: 02 6616 1478
Email: hello@terania.com

LOT 719
FOAMBARK STREET

eastwood
GOONELLABAH